



SPECIFICATION SHEET
FSxx.xx.x

DESCRIPTION:
STAINLESS STEEL FLOOR SINK

WRITTEN SPECIFICATION:

BODY

Foor sink shall be DuraTrench as manufactured by Eric'sons, 296 Industrial Blvd N., Dallas, GA 30132 - (770-505-6575). The floor sink body shall be constructed from 14ga (typical) T304 stainless steel (T316 available) per ASTM-A240 Floor sink body shall have a class 2b finish standard. Optional bead blast finish as required on the contract documents.

FRAME

Frame is integrally formed into the trench body to ensure a smooth and sanitary trench body.

ADDITIONAL OPTIONS

- ☐ TRASH BASKET (1/8" HOLES)
- ☐ TRASH BASKET (1/4" HOLES)
- ☐ ANCHOR FLANGE
- ☐ CLAMPING COLLAR W/WEEP HOLES
- ☐ TRAP PRIMER CONNECTION


PRODUCT DATA

MATERIAL:	STAINLESS STEEL
FINISH:	CLASS 2B STANDARD
ANCHORS:	3" X 3/8" Ø
INSTALL DEVICE	RIGID STAMPED METAL FOR #4 BARS
LOAD RATING:	HEAVY DUTY

PHONE: 770-505-6575	MODEL BY: JDP
296 INDUSTRIAL BLVD. N. DALLAS, GA 30132	DRAWING BY: TAA
222 WEST 33RD ST. OGDEN, UT 84401	REVIEWED BY: LRC
13300 RAMBLEWOOD DR. CHESTER, VA 23836	DATE: 09/06/2024
	SCALE: 1 : 4
	REV # : 1


WWW.DURATRENCH.COM

NOTES
ALL SYSTEMS ARE FACTORY ASSEMBLED AND READY FOR SITE INSTALLATION

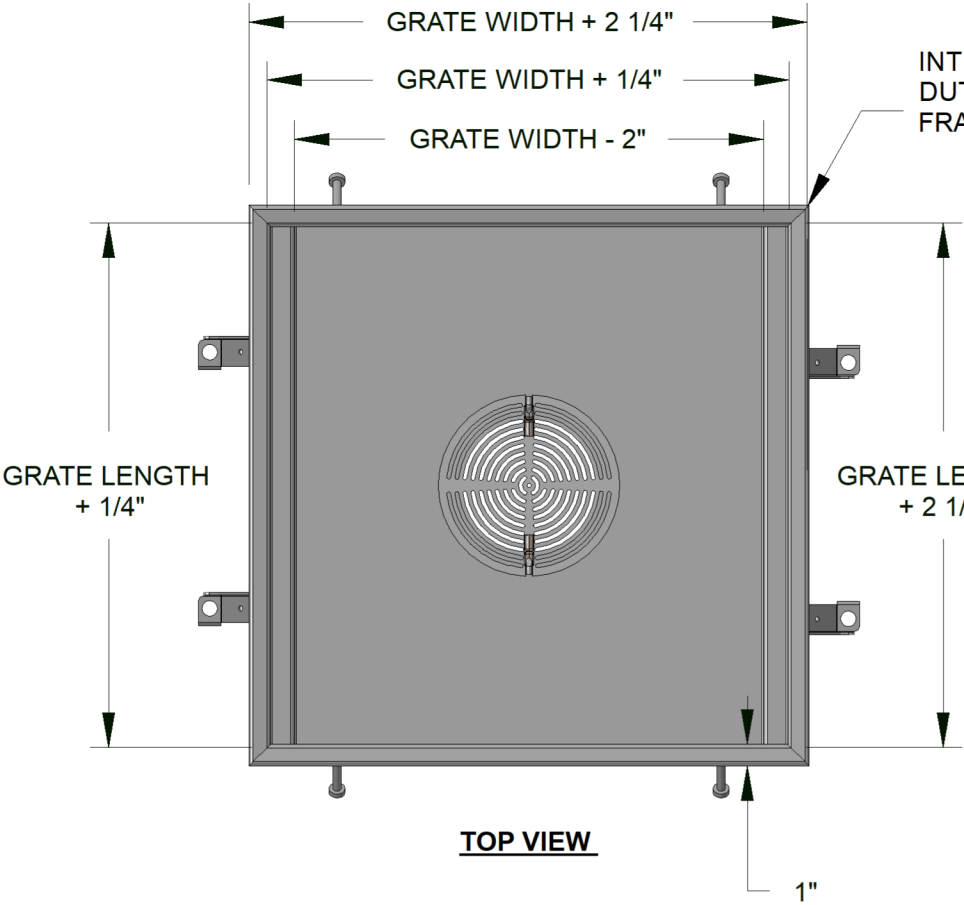


TOP VIEW

(PLYWOOD, GRATE, & TRASH BASKET HIDDEN FOR CLARTY)

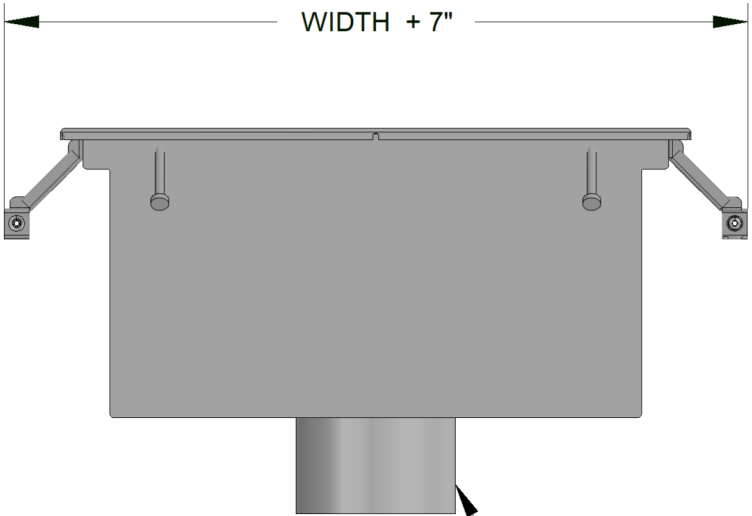


END VIEW

BOTTOM OUTLET AS SPECIFIED

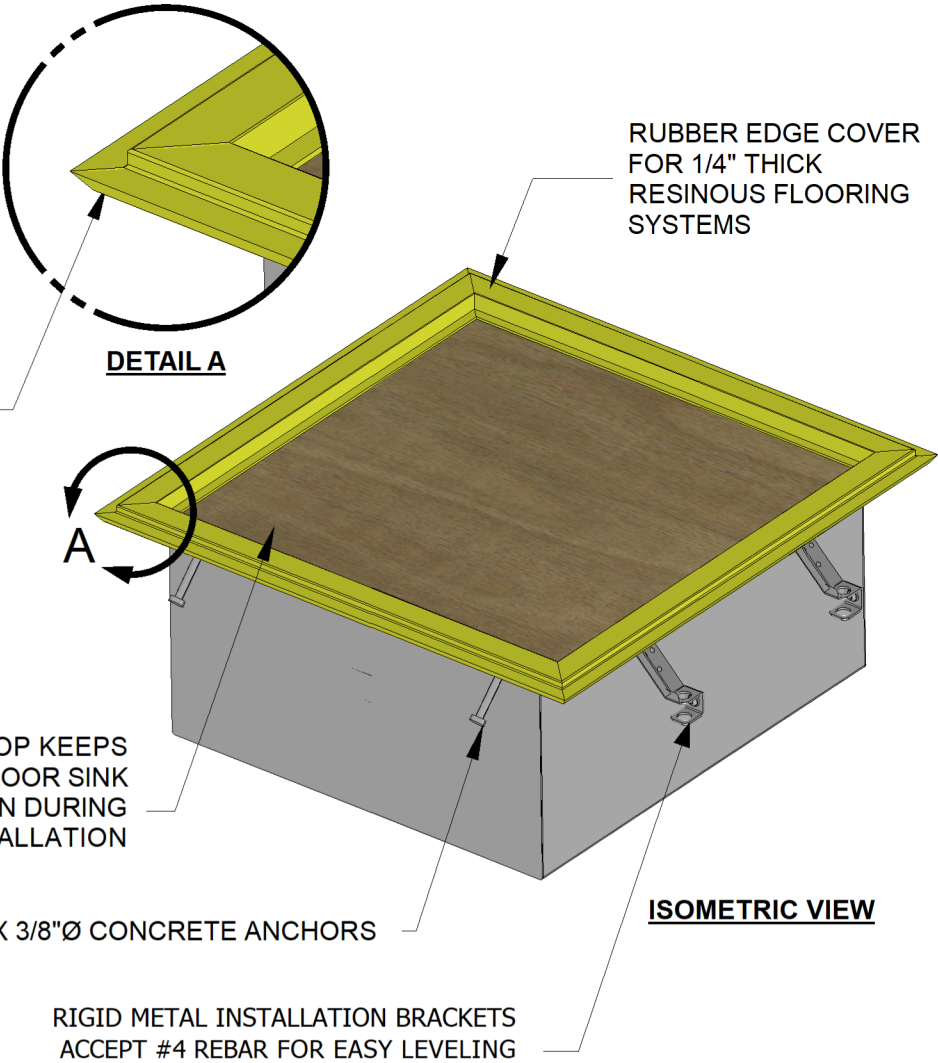

ISOMETRIC VIEW

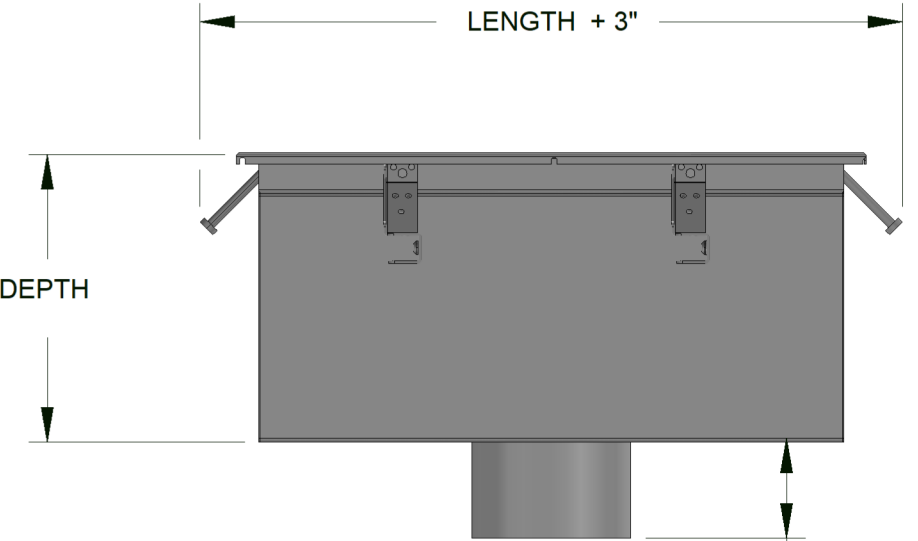

SIDE VIEW

GRATE SIZE (W x L)

- ☐ - 14" X 12"
- ☐ - 20" X 18"
- ☐ - 26" X 24"
- ☐ - OTHER: __

DEPTH

- ☐ - 6" - ☐ 12" - ☐ 18"
- ☐ - OTHER: __

GRADE

- ☐ - T304 STAINLESS STEEL
- ☐ - T316 STAINLESS STEEL

OUTLET PIPE

- ☐ 3" - ☐ 4" - ☐ 6" - ☐ OTHER: __

TOLERANCES

- .X = ±0.1
- .XX = ±0.04
- .XXX = ±0.004
- FRACTIONAL = ± 1/16"
- ANGULAR = ± 0.5°



SPECIFICATION SHEET
FSxx.xx.x

DESCRIPTION:
STAINLESS STEEL FLOOR SINK

WRITTEN SPECIFICATION:

BODY

Foor sink shall be DuraTrench as manufactured by Eric'sons, 296 Industrial Blvd N., Dallas, GA 30132 - (770-505-6575). The floor sink body shall be and constructed from 14ga (typical) T304 stainless steel (T316 available) per ASTM-A240
Floor sink body shall have a class 2b finish standard. Optional bead blast finish as required on the contract documents.

FRAME

Frame is integrally formed into the trench body to ensure a smooth and sanitary trench body.

ADDITIONAL OPTIONS

- ☐ TRASH BASKET (1/8" HOLES)
- ☐ TRASH BASKET (1/4" HOLES)
 - ☐ ANCHOR FLANGE
- ☐ CLAMPING COLLAR W/WEEP HOLES
- ☐ TRAP PRIMER CONNECTION


PRODUCT DATA

MATERIAL:	STAINLESS STEEL
FINISH:	CLASS 2B STANDARD
ANCHORS:	3" X 3/8" Ø
INSTALL DEVICE	RIGID STAMPED METAL FOR #4 BARS
LOAD RATING:	HEAVY DUTY

PHONE: 770-505-6575	MODEL BY: JDP
296 INDUSTRIAL BLVD. N. DALLAS, GA 30132	DRAWING BY: TAA
222 WEST 33RD ST. OGDEN, UT 84401	REVIEWED BY: LRC
13300 RAMBLEWOOD DR. CHESTER, VA 23836	DATE: 09/06/2024
	SCALE: 1 : 4
	REV #: 1

WWW.DURATRENCH.COM

NOTES
ALL SYSTEMS ARE FACTORY ASSEMBLED AND READY FOR SITE INSTALLATION

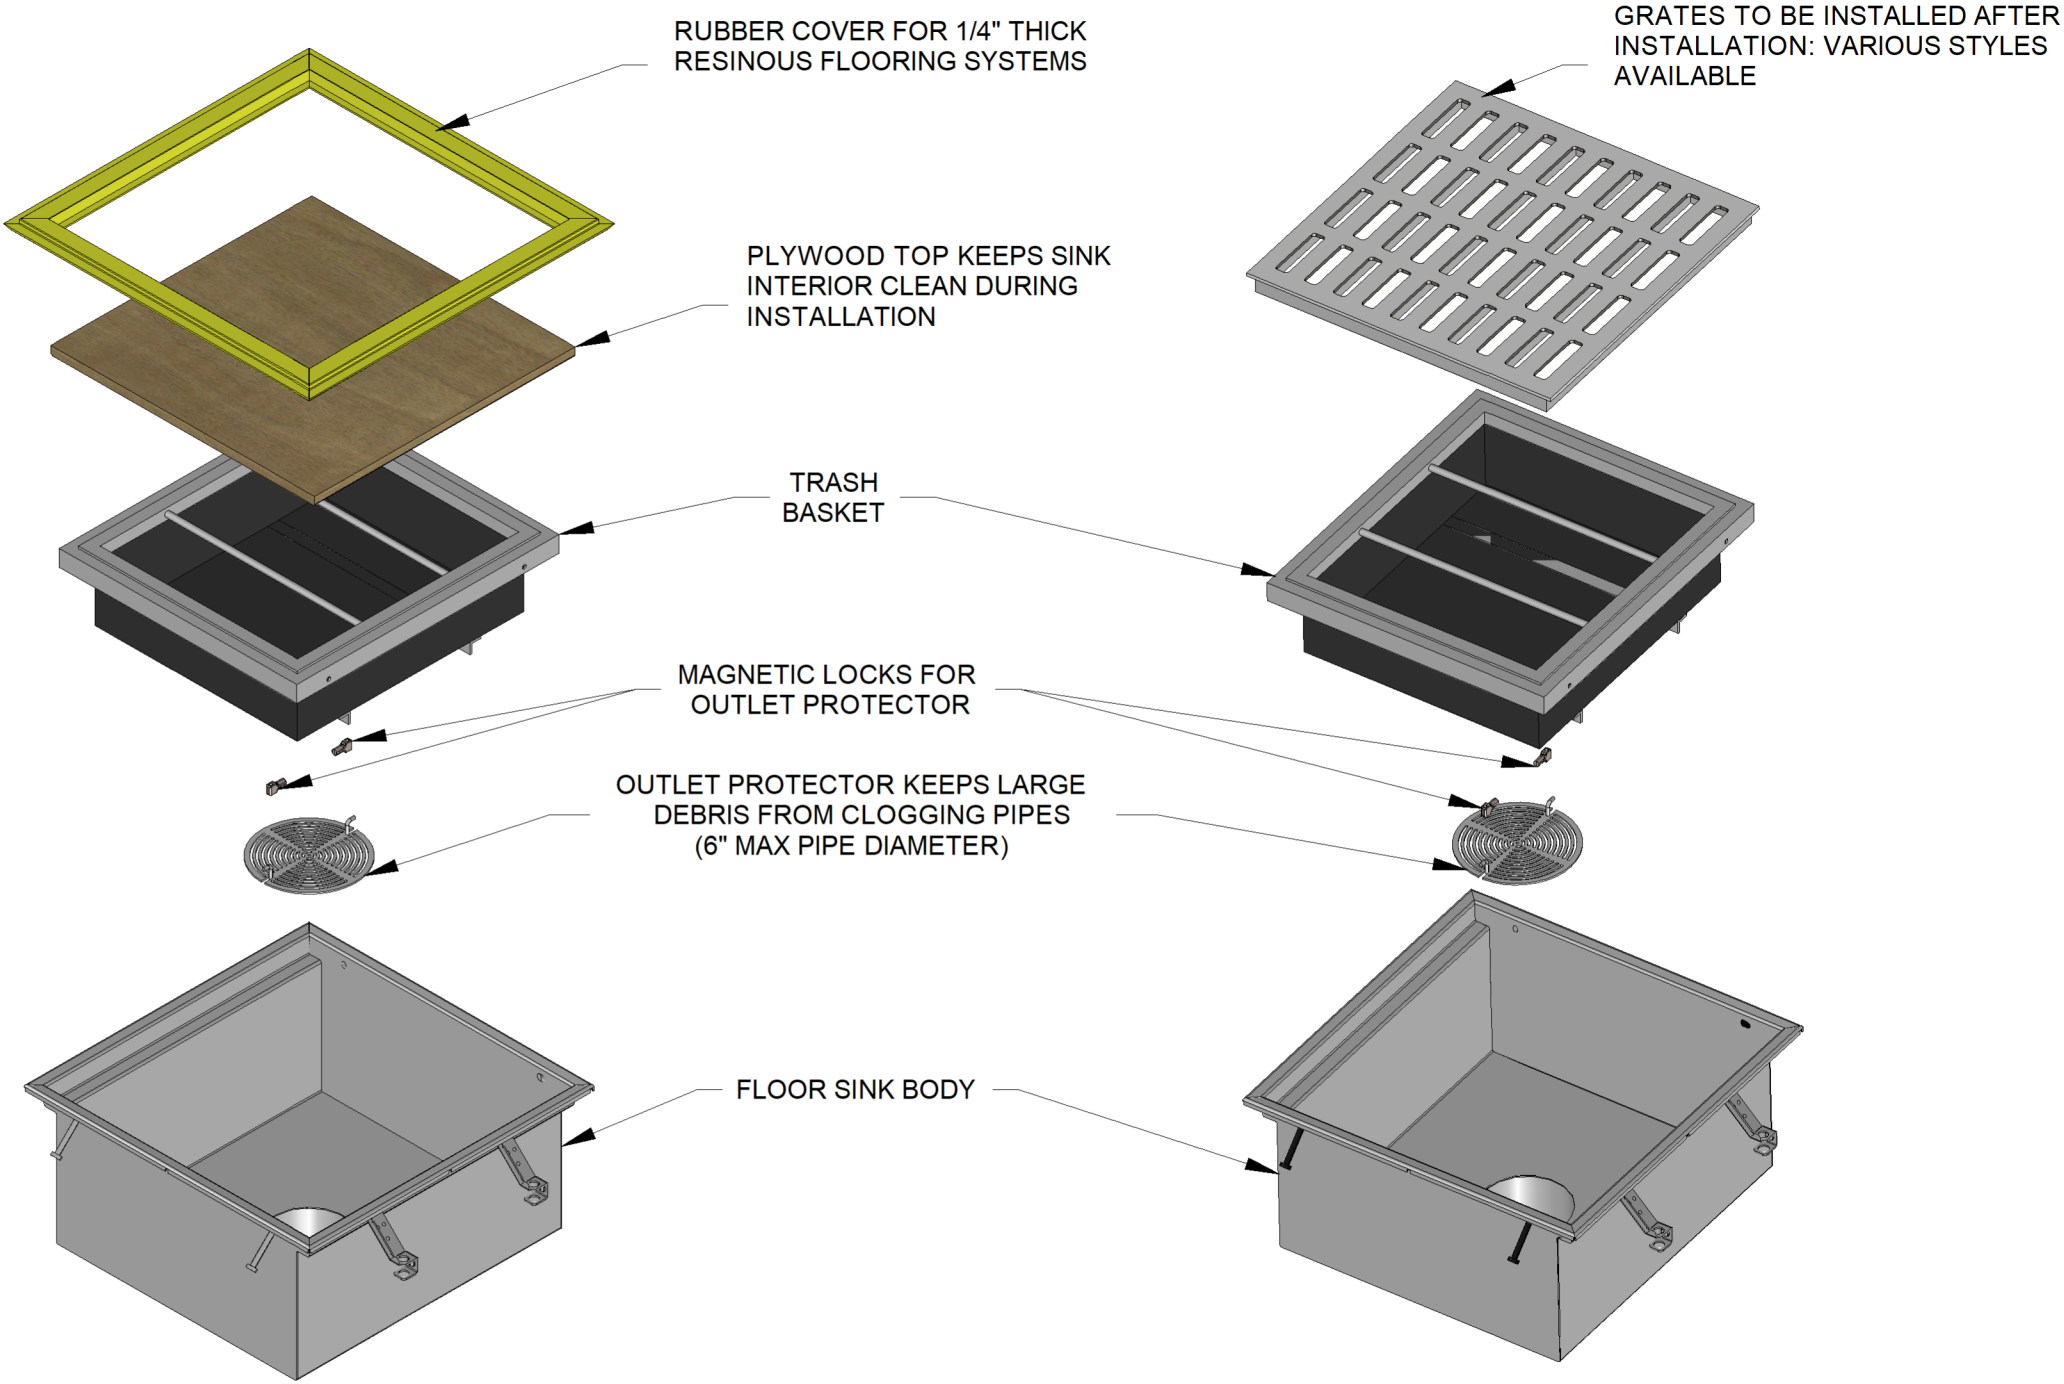

PARTS DIGRAM (AS SHIPPED)

PARTS DIGRAM (WITH GRATES)

GRATE SIZE (W x L)
☐ - 14" X 12" ☐ - 20" X 18"
☐ - 26" X 24" ☐ - OTHER: __

DEPTH
☐ - 6" - ☐ 12" - ☐ 18"
☐ - OTHER: __

GRADE
☐ - T304 STAINLESS STEEL
☐ - T316 STAINLESS STEEL

OUTLET PIPE
☐ 3" - ☐ 4" - ☐ 6" - ☐ OTHER: __

TOLERANCES
.X = ±0.1
.XX = ±0.04
.XXX = ±0.004
FRACTIONAL = ± 1/16"
ANGULAR = ± 0.5°